




South Elevation:
3rd Street Side

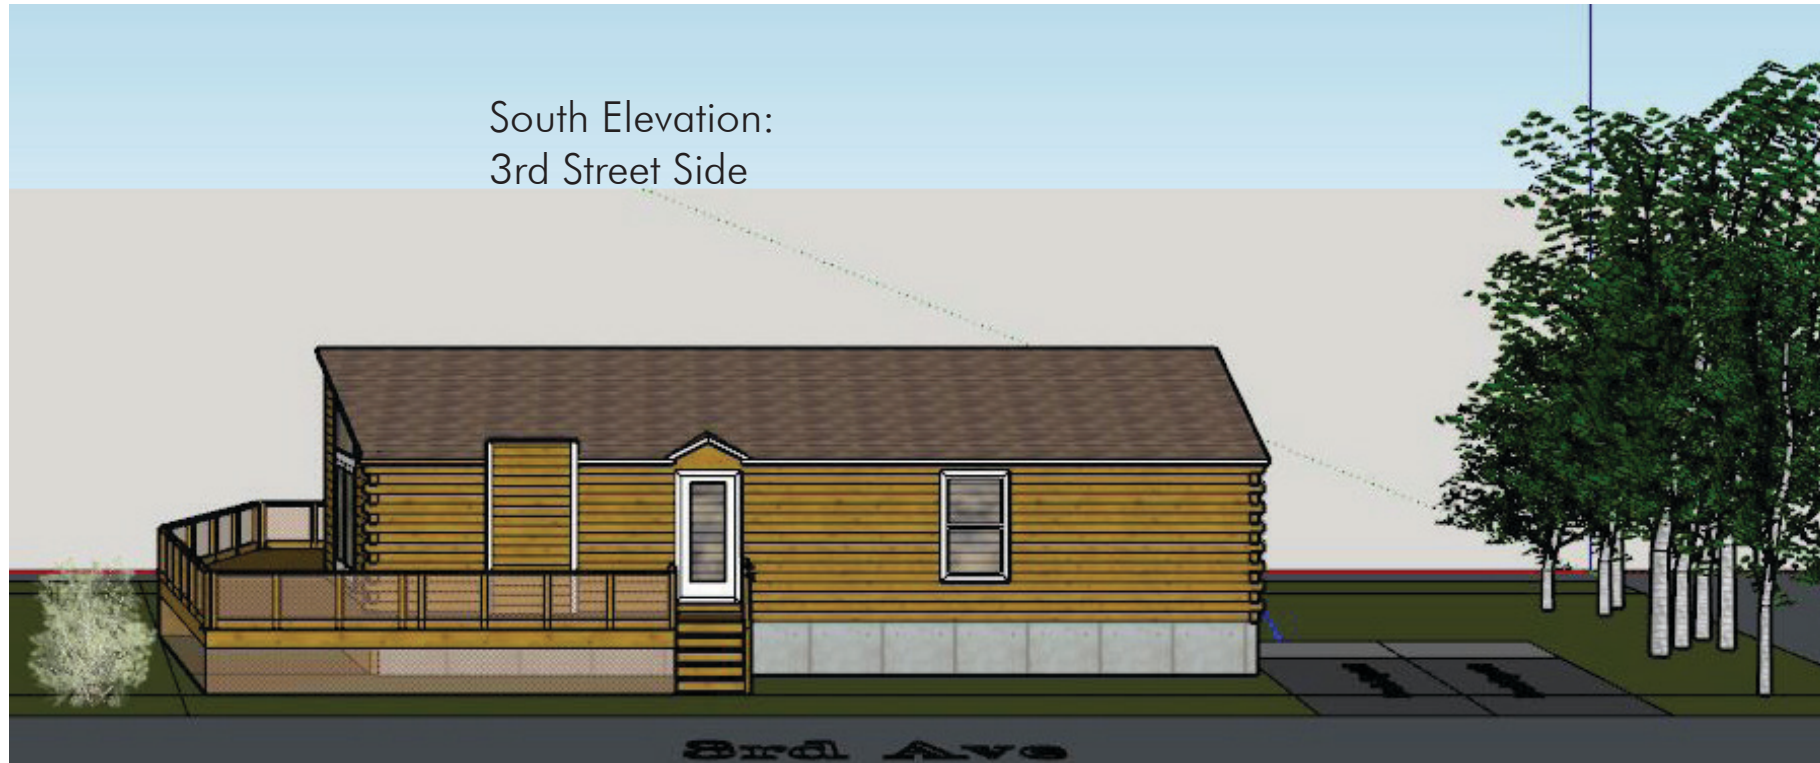


East Elevation:
Ally Side

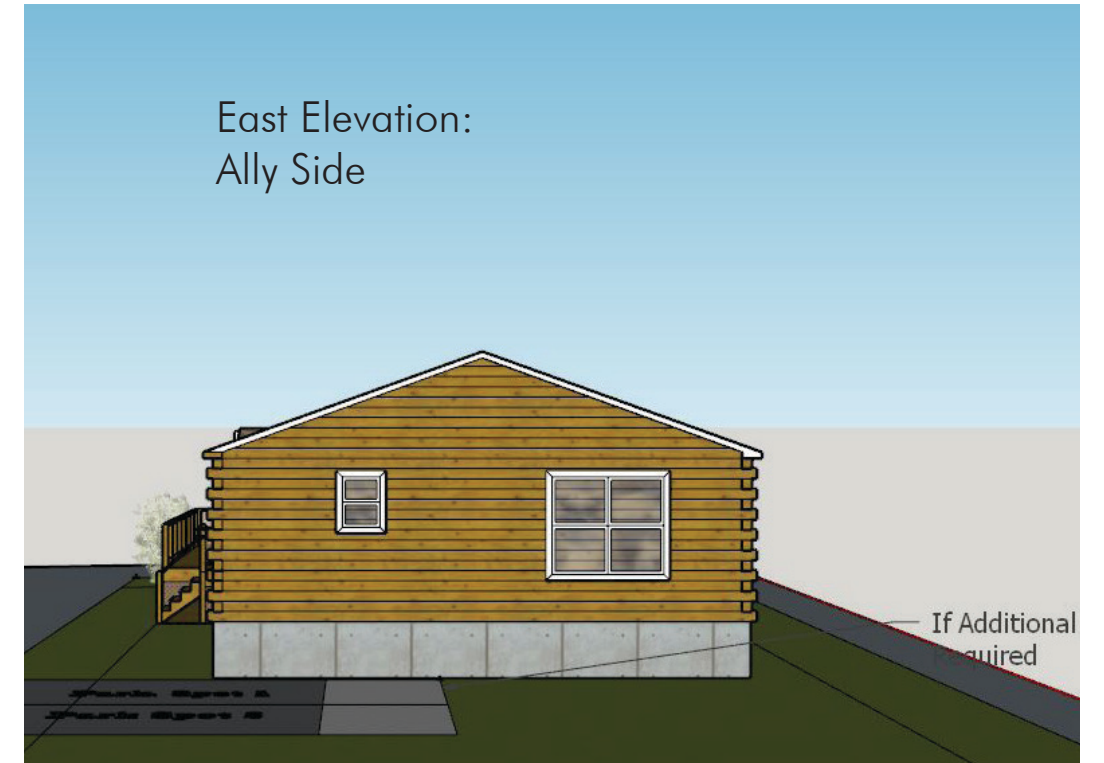

North Elevation:
Lot Side

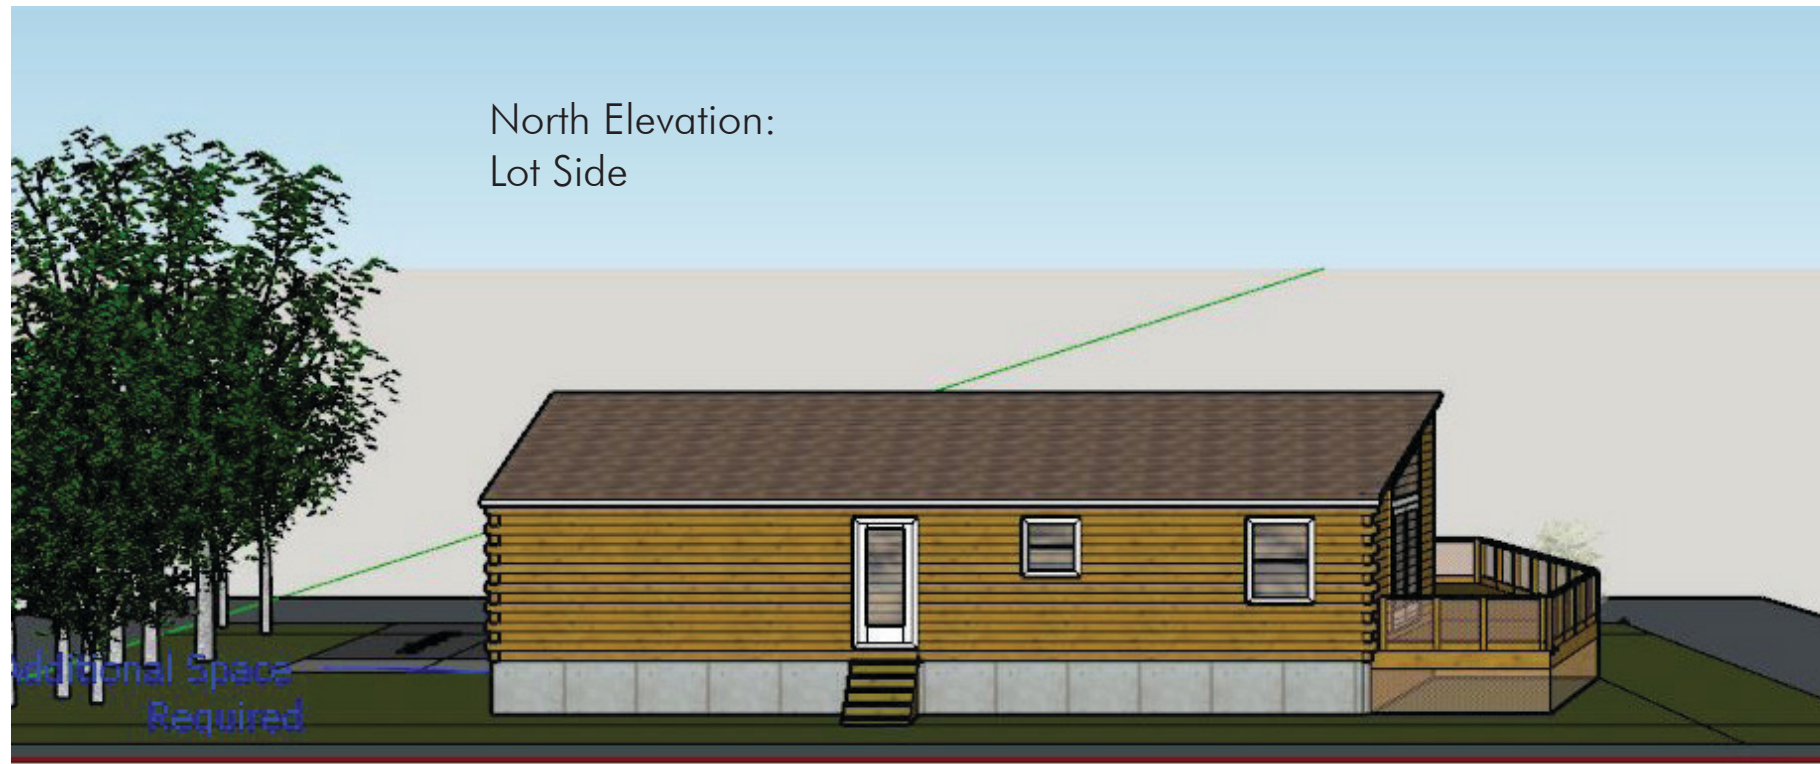


West Elevation:
Bonner Ave Side

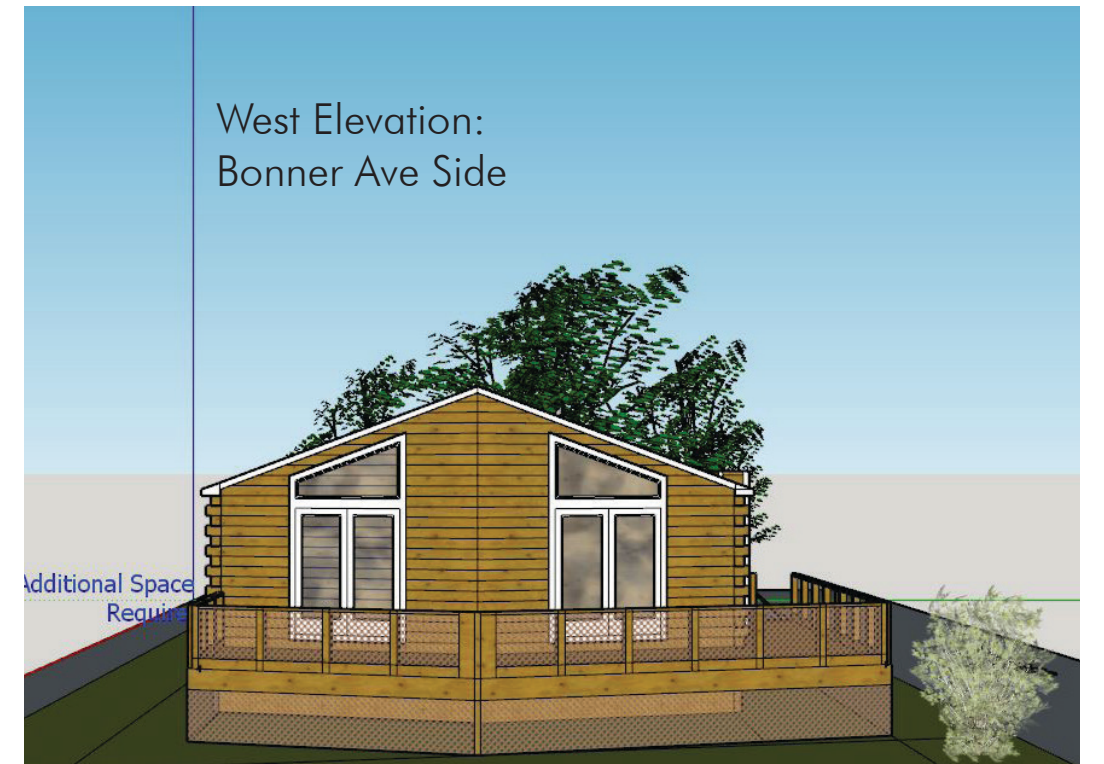

SITE: BONNER AVE LOT 7 RED LODGE, MT 59068 SCALE: 1:10 in/ft Property Owners: Erika Bloom, Ross K Kessler
Legal Description: Red Lodge Original Townsite, S27, T07 S, R20 E, RLOP LT 7 BLK 85

Bonner Ave Lot 7

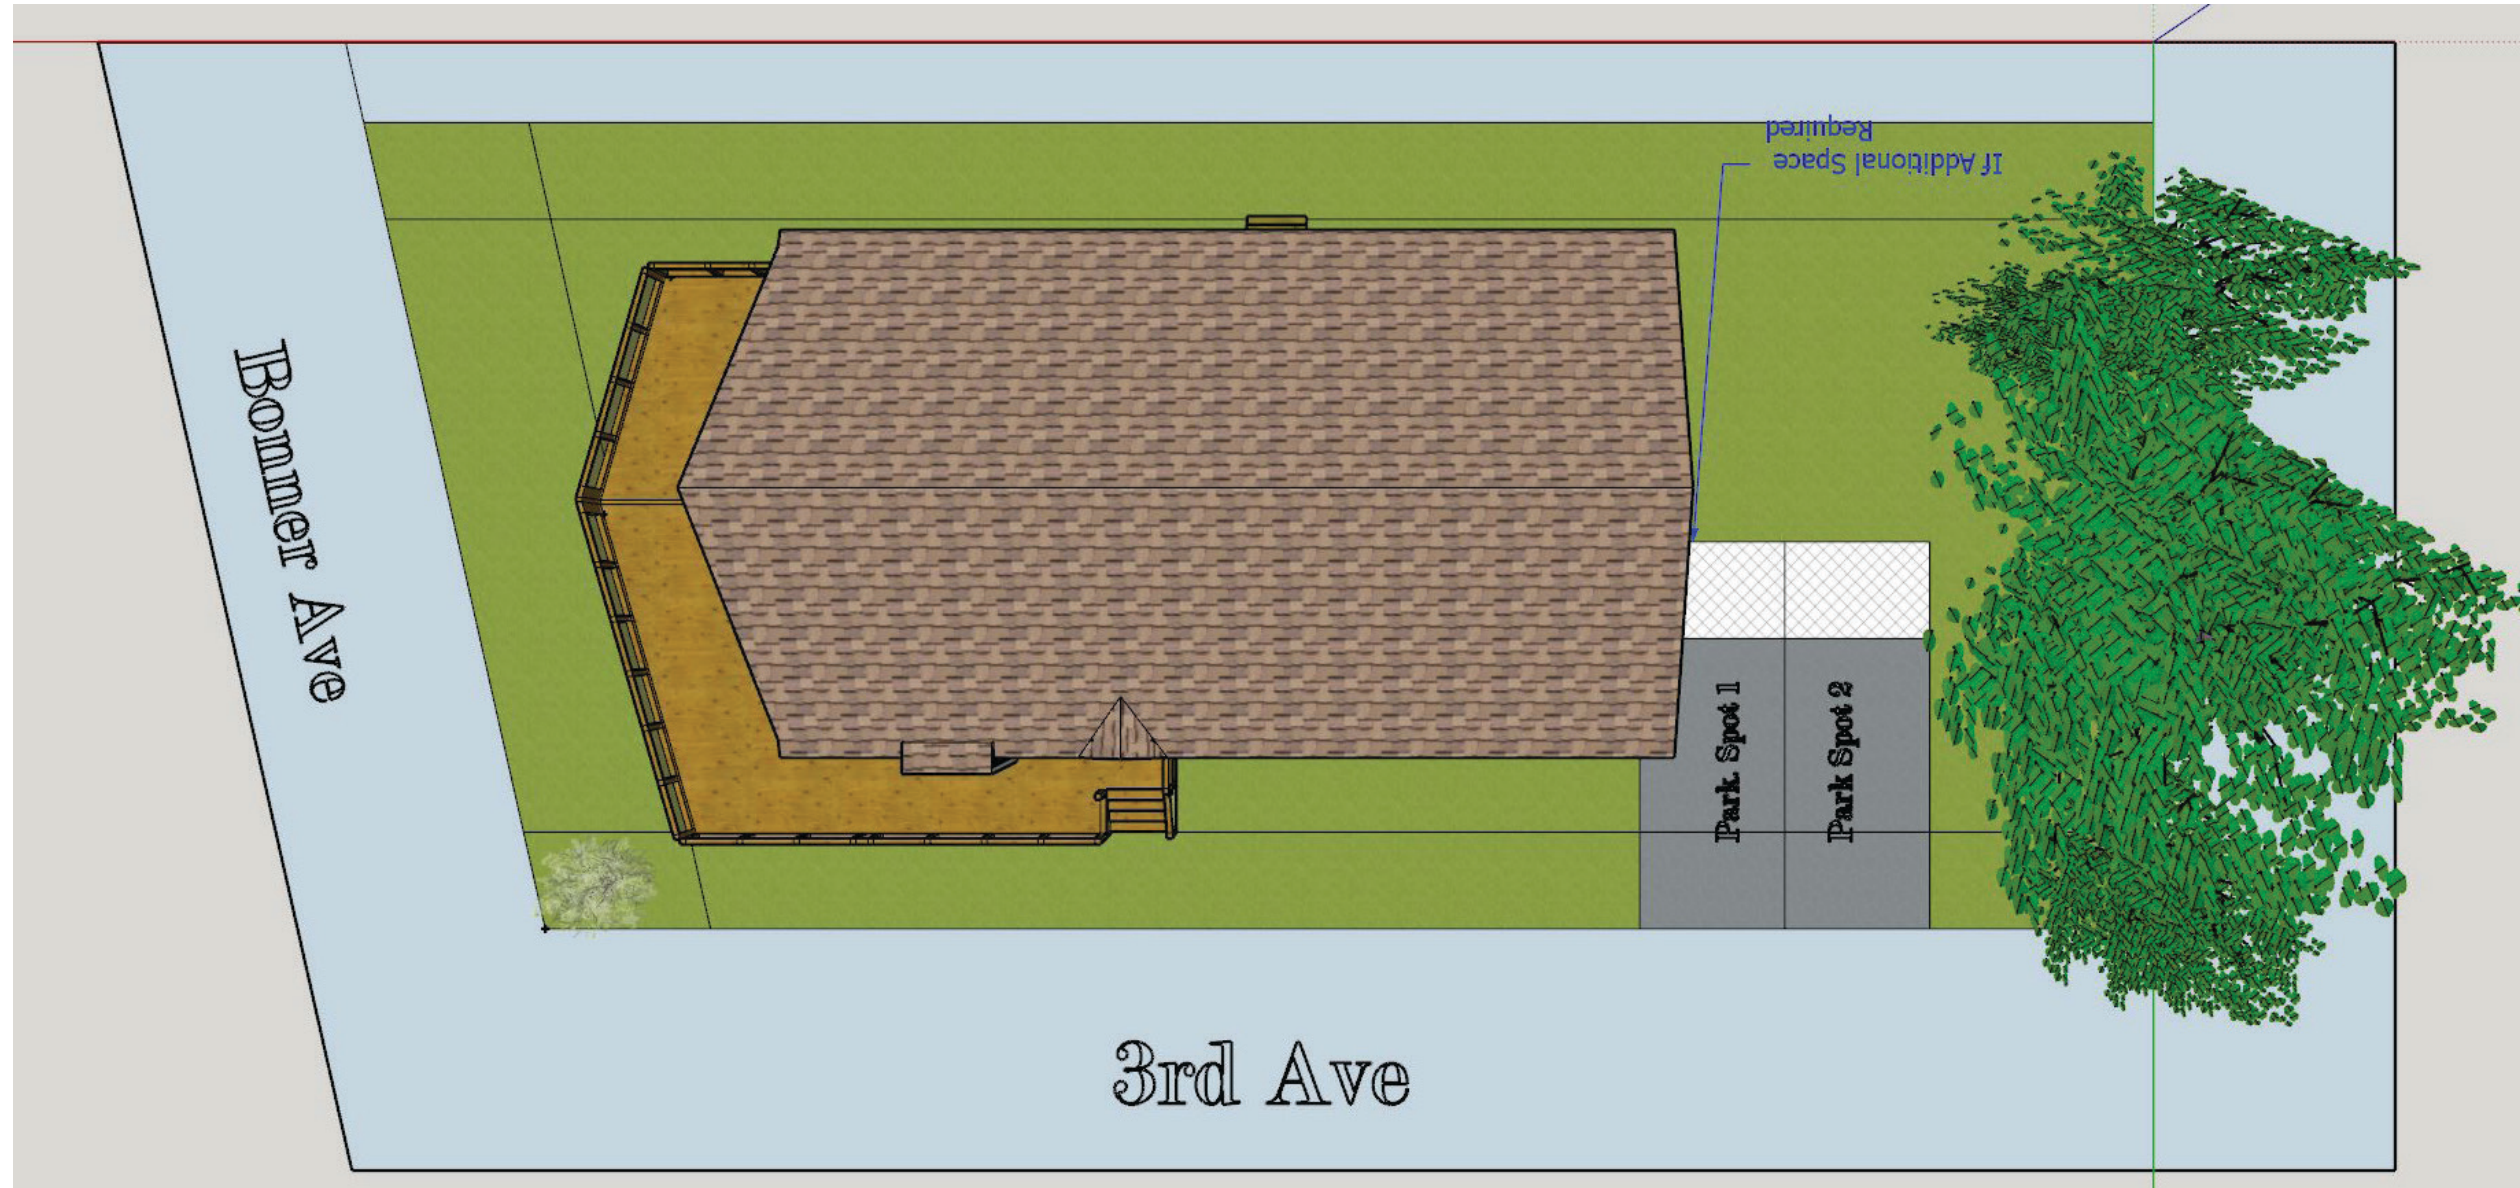

SITE: BONNER AVE LOT 7 RED LODGE, MT 59068

SCALE: 1":10'

Property Owners: Erika Bloom, Ross K Kessler

Legal Description: Red Lodge Original Townsite, S27, T07 S, R20 E, RLOP LT 7 BLK 85



SITE: BONNER AVE LOT 7 RED LODGE, MT 59068 SCALE: 1":10' Property Owners: Erika Bloom, Ross K Kessler
Legal Description: Red Lodge Original Townsite, S27, T07 S, R20 E, RLOP LT 7 BLK 85
Design By: Chelsea Ditmore, chelseaditmore@gmail.com, 406-426-1874