



SITE PLAN A
1" = 20'-0" (CHECK SCALE BAR FOR ACCURACY)

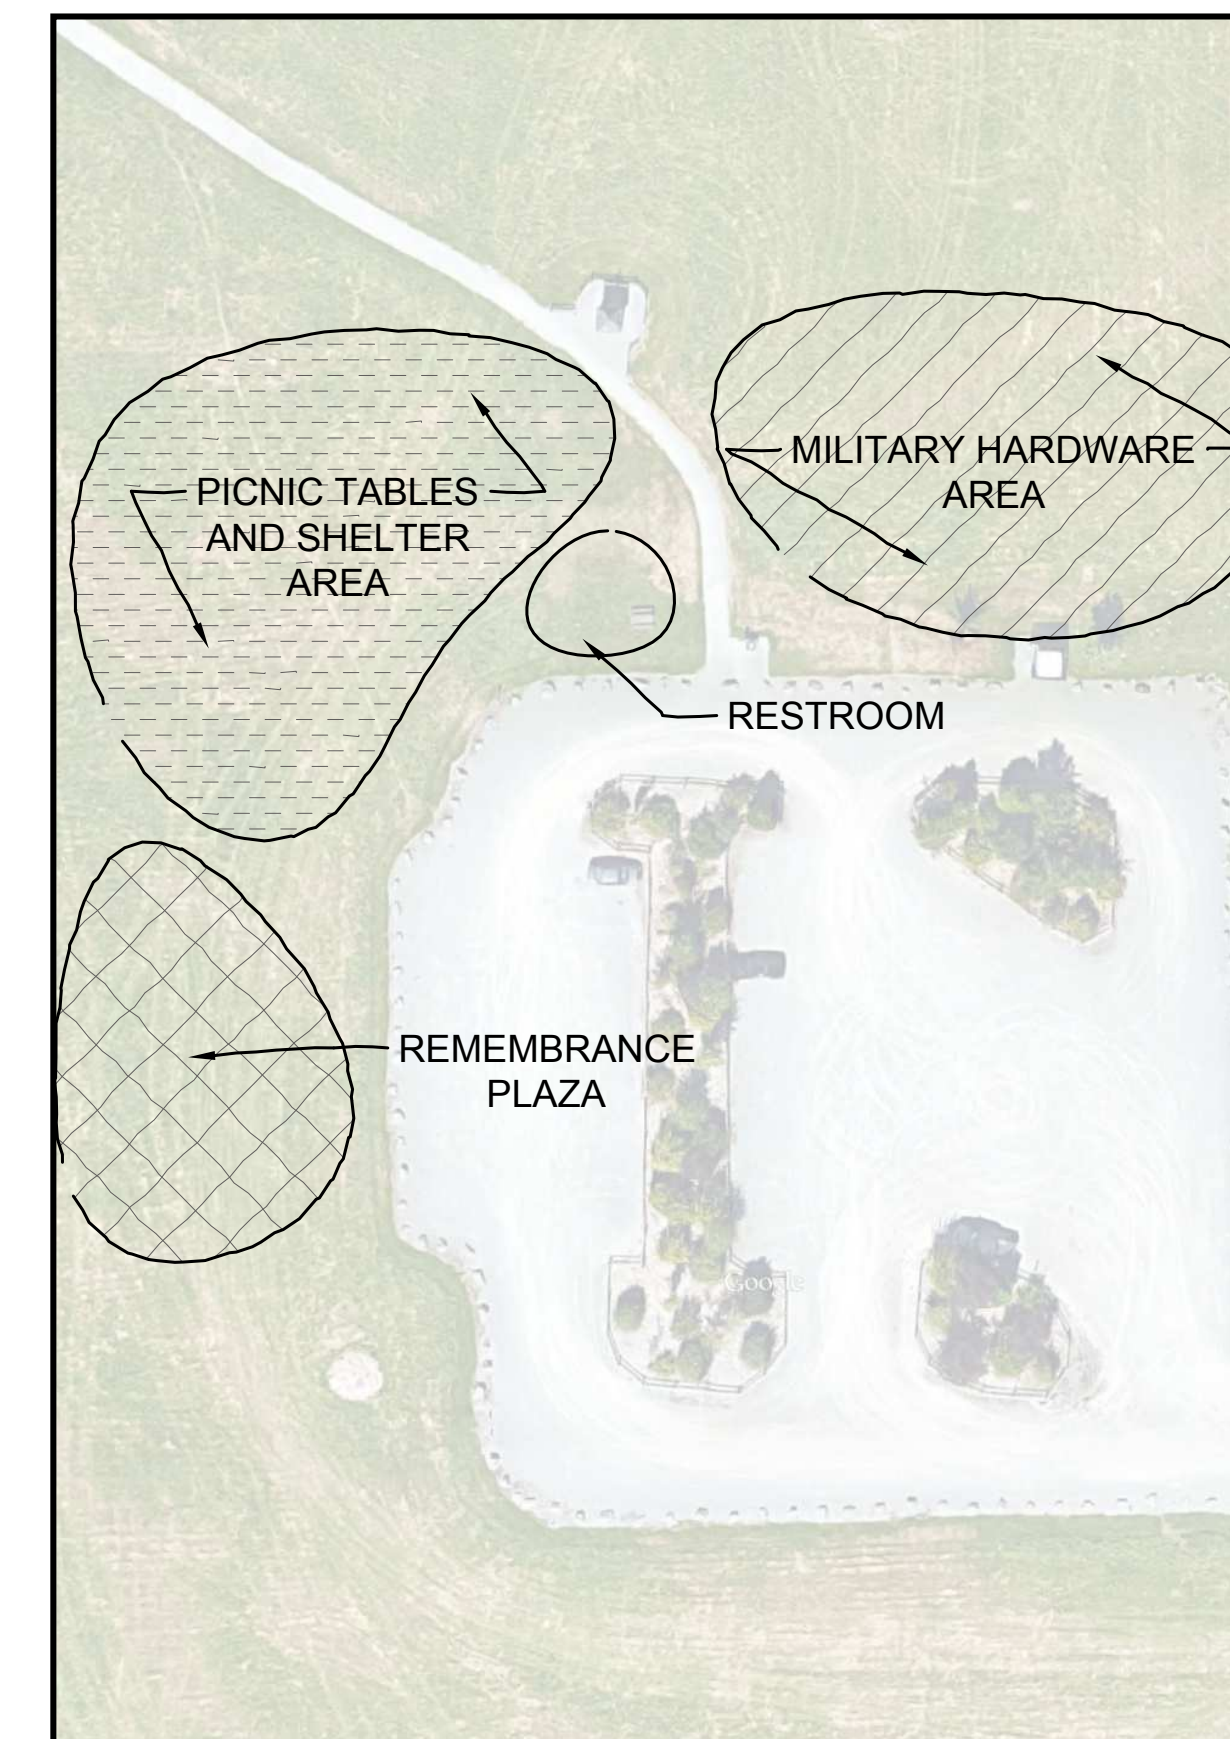

SITE PLAN B
NO SCALE

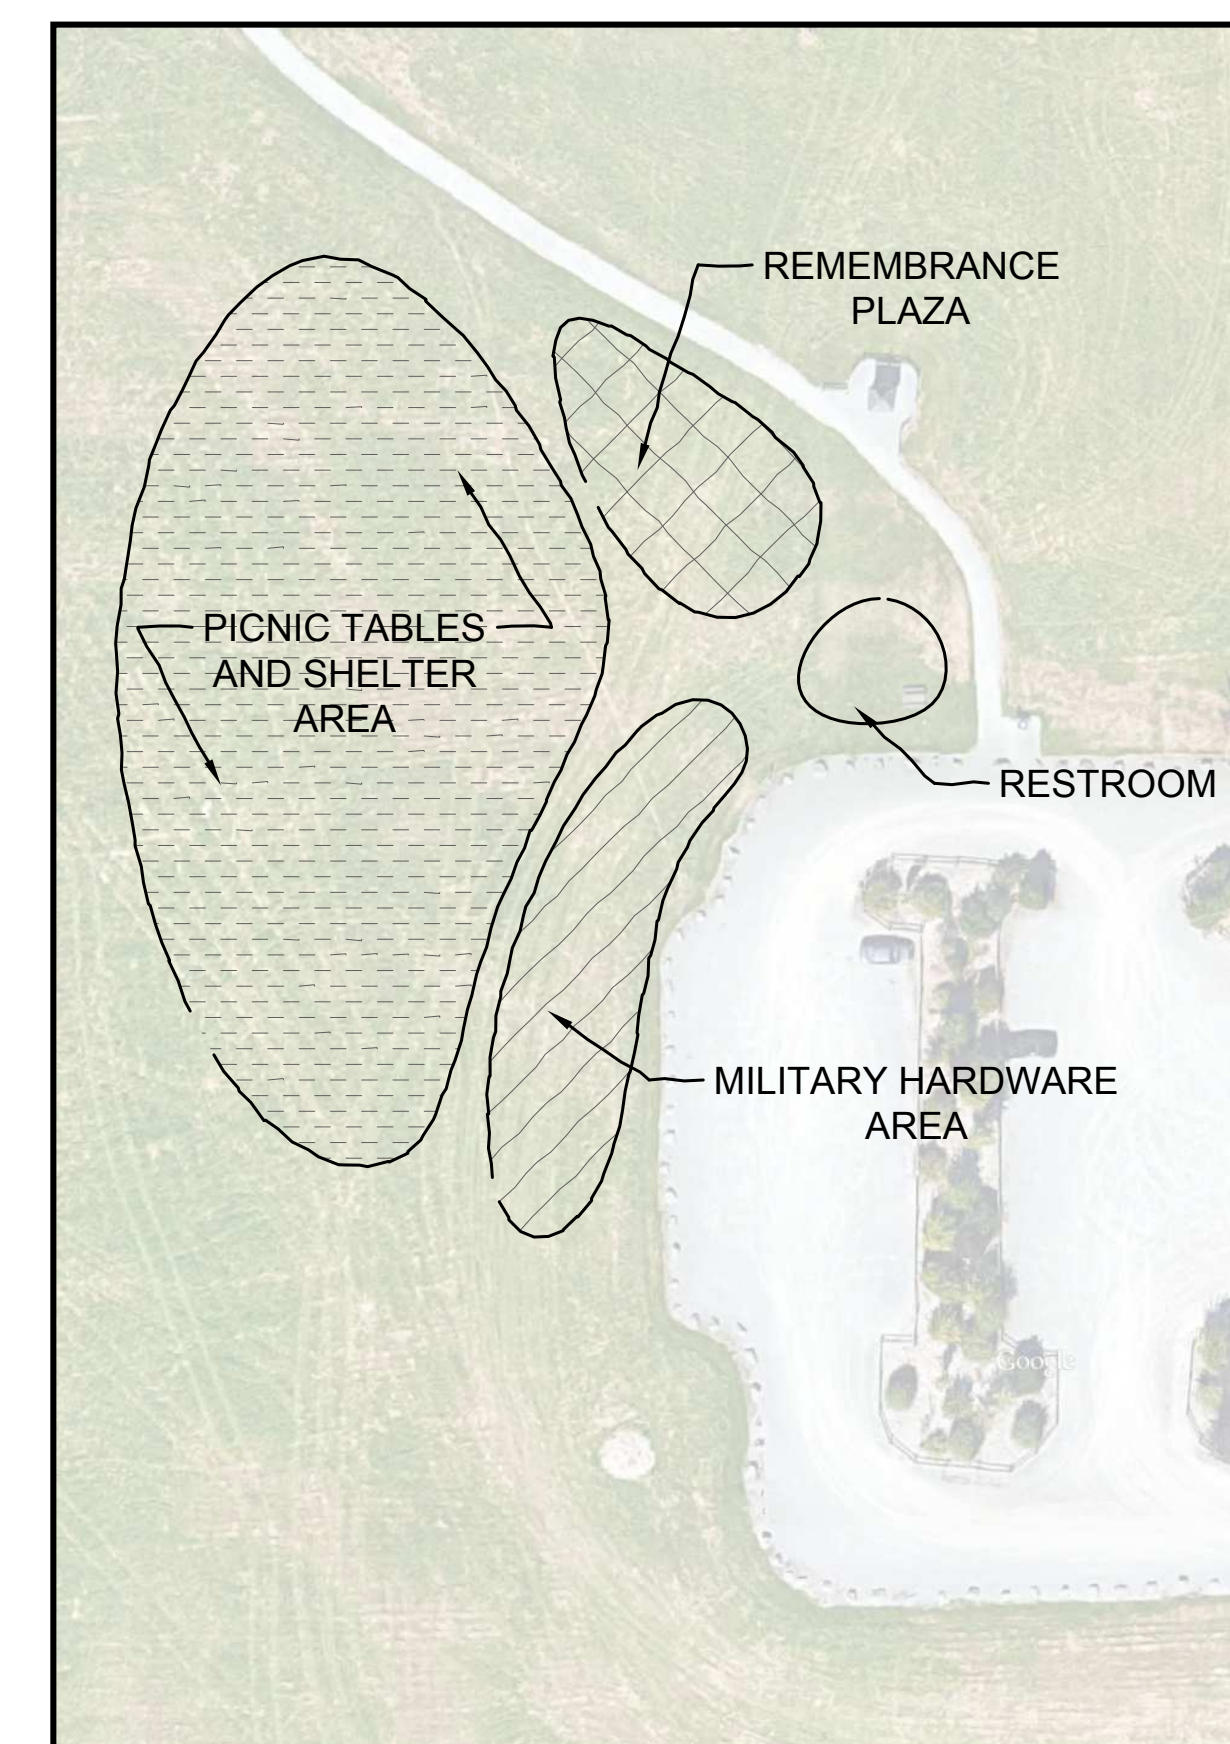

SITE PLAN C
NO SCALE



Veterans Park @ NSRA - Sedro-Woolley WA
Conceptual Site Plan

Prepared for:
Skagit County Parks
Mount Vernon, WA 98273
(360) 336-9414

Prepared by:
eccosDesign
Landscape Architecture
and Planning
Mount Vernon, WA 98273
p. 360.419.7400
f. 800.508.2017



NORTH

1/1

Aug. 6, 2015

