


CONCEPT PLAN LEGEND

- 1 POTENTIAL BIOSWALE AREAS
- 2 SERVICE VEHICLE ACCESS
- 3 RESTROOM/ CONCESSIONS / UTILITY BUILDING
- 4 VISTA PLAZA
- 5 SHELTERED PICNIC AREA, TYP. OF (3)
- 6 ARBOR STRUCTURE WITH SEATING
- 7 SPLASH PAD
- 8 BUILT-IN CONCRETE SEATING
- 9 AMPHITHEATER VIEWING LAWN
- 10 (E) LARGE OAK TREE TO REMAIN
- 11 MULTI-USE PAVILION / SHADE SHELTER & STAGE
- 12 PICNIC TABLE, TYP. OF (20)
- 13 BENCH, TYP. OF (20)
- 14 GRAND LAWN, TYP.
- 15 PROMENADE PEDESTRIAN WALK
- 16 (E) SEA PLANE AND BOAT RAMP
- 17 ROWING SCULL STORAGE AREA
- 18 BOARDWALK CROSSING
- 19 FENCED BASKETBALL COURT
- 20 BIKE RACK, TYP.
- 21 NINJA FITNESS
- 22 SKATE PARK
- 23 (E) PARKING LOT
- 24 PARKING LOT W/ DROP-OFF AREA - 21 STALLS
- 25 7TH STREET ENTRY

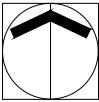


CONCEPTUAL PLAN



TECHNICAL PLAN LEGEND


- 1 7TH STREET ENTRY
- 2 POTENTIAL BIOSWALE AREAS
- 3 PARKING LOT W/ DROP-OFF AREA - 21 STALLS (12,200 SF)
- 4 ENTRY PLAZA / ART
- 5 VISTA PLAZA
- 6 RESTROOM/ CONCESSIONS / UTILITY BUILDING (1,330 SF)
- 7 SERVICE VEHICLE ACCESS
- 8 SHELTERED PICNIC AREA, TYP. OF (3)
- 9 ARBOR STRUCTURE WITH SEATING
- 10 SPLASH PAD
- 11 GRAND LAWN, TYP. (39,000 SF)
- 12 BUILT-IN CONCRETE SEATING
- 13 AMPHITHEATER VIEWING LAWN
- 14 (E) LARGE OAK TREE TO REMAIN
- 15 MULTI-USE PAVILION / SHADE SHELTER & STAGE (2000 SF)
- 16 PICNIC TABLE, TYP. OF (20)
- 17 BENCH, TYP. OF (20)
- 18 PROMENADE PEDESTRIAN WALK
- 19 (E) SEA PLANE AND BOAT RAMP
- 20 BOARDWALK CROSSING
- 21 ROWING SCULL STORAGE AREA
- 22 FENCED BASKETBALL COURT
- 23 BIKE RACK, TYP.
- 24 NINJA FITNESS
- 25 SKATE PARK
- 26 (E) PARKING LOT

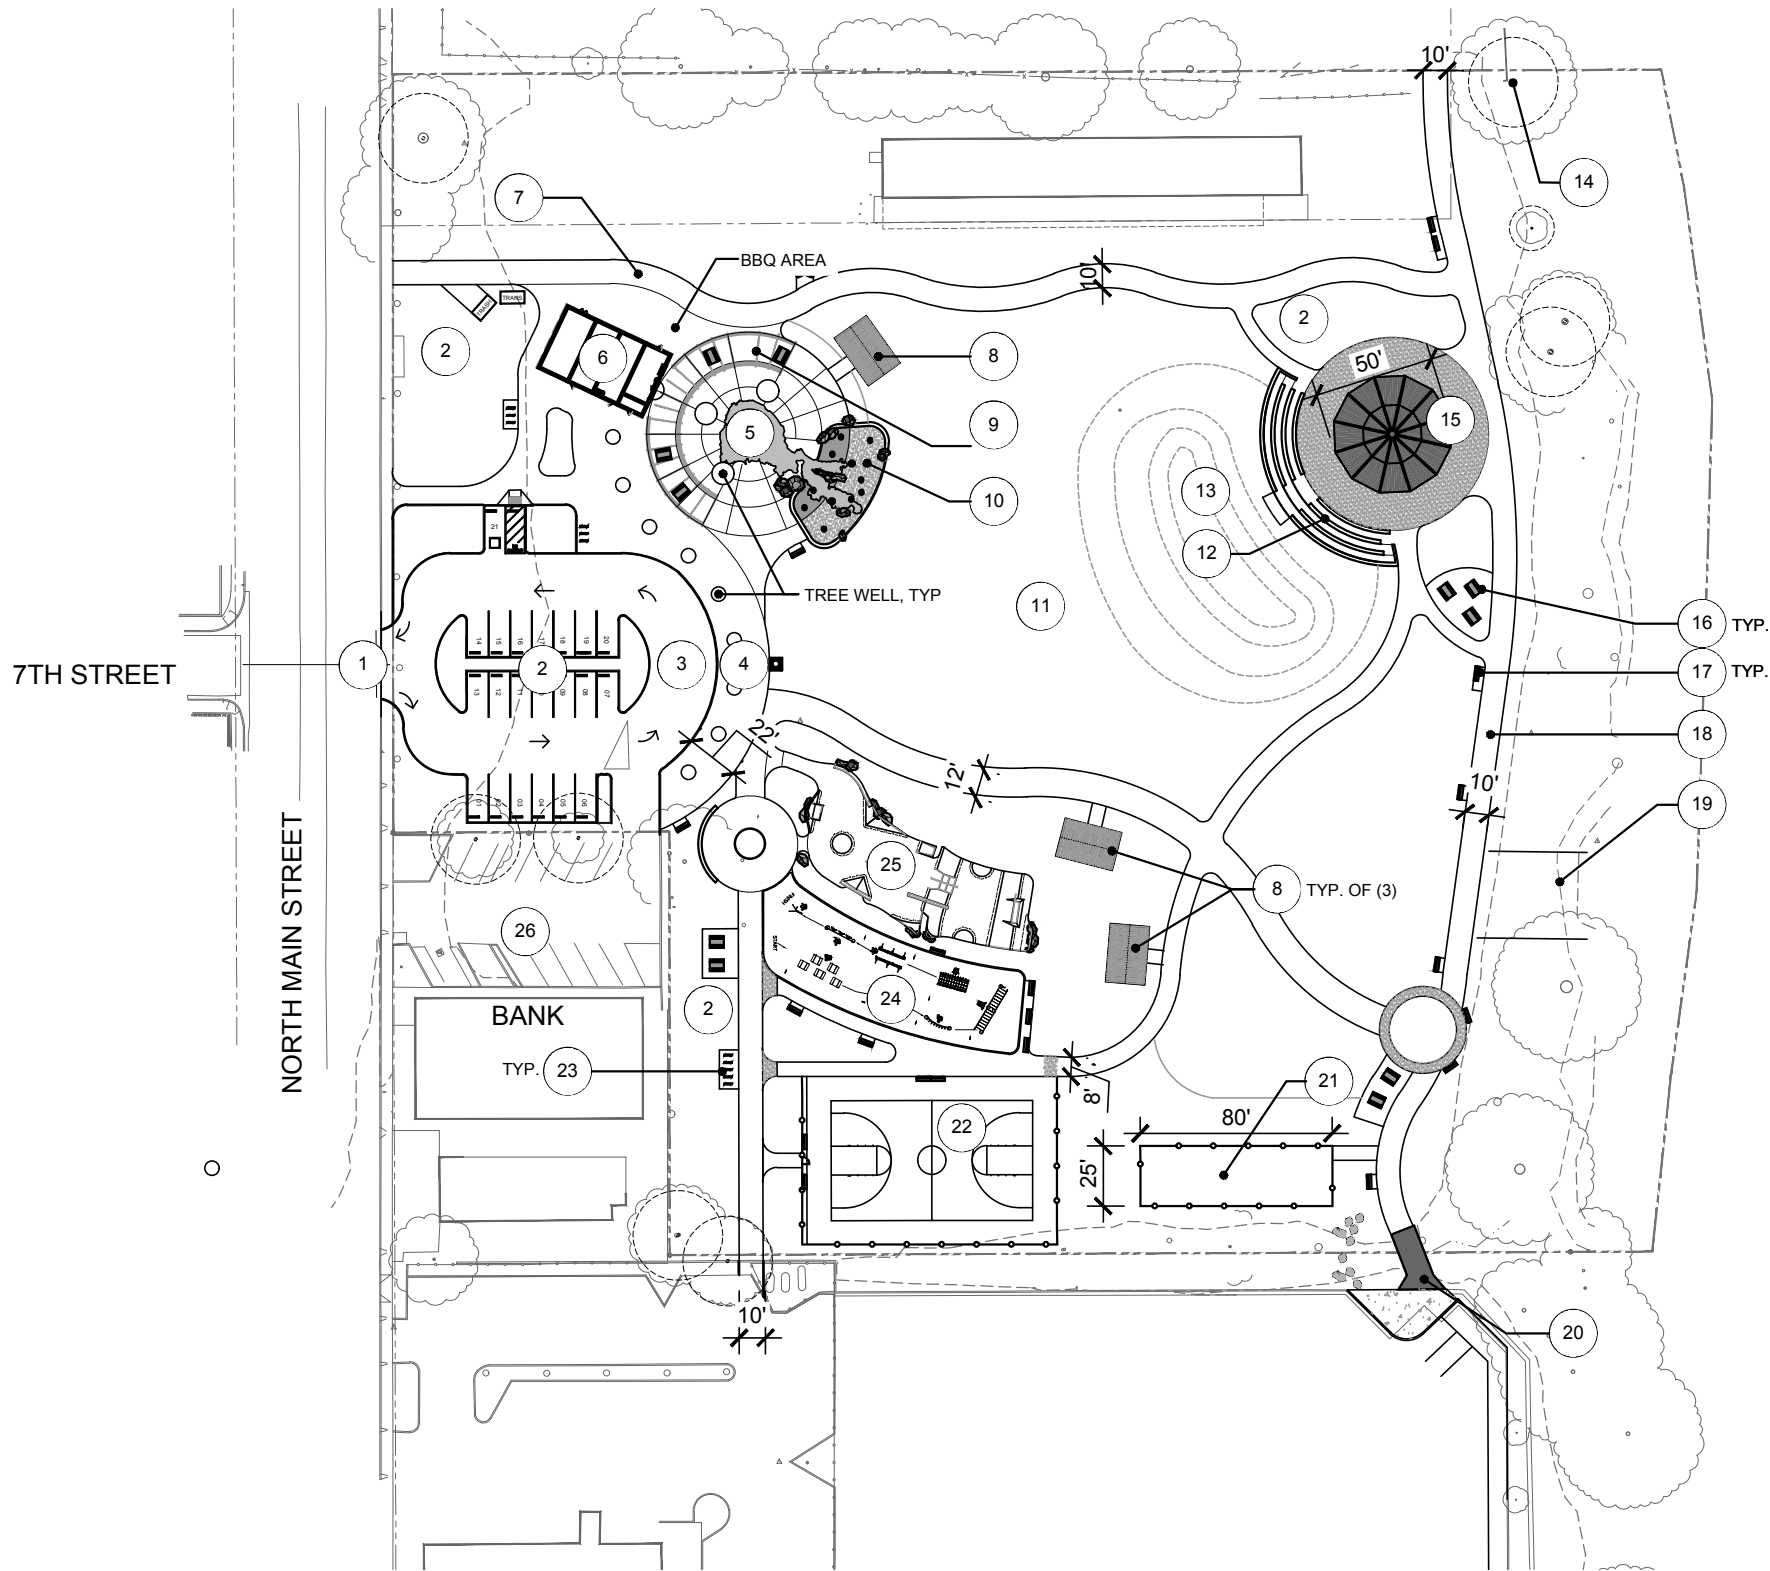

TECHNICAL SITE PLAN



LAKE FRONT PARK
800 & 810 NORTH MAIN STREET
CITY OF LAKEPORT

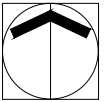

- 1" = 80'-0"
- 08 . 10 . 2020
- 02 OF 08

PROJECT REF#: 10859-7/15/2020-0




CONCESSION/ RESTROOM/ STORAGE BUILDING
LAKEPORT PARK
CITY OF LAKEPORT, CALIFORNIA


ARTIST IMPRESSION: 3D RENDERING ONLY FOR REPRESENTATION. COLORS AND MATERIALS ARE SUBJECT TO CHANGE.
COPYRIGHT 2020, PUBLIC RESTROOM COMPANY. THIS MATERIAL IS THE EXCLUSIVE PROPERTY OF PUBLIC RESTROOM COMPANY AND SHALL NOT BE REPRODUCED, USED OR DISCLOSED TO OTHERS WITHOUT THE WRITTEN PERMISSION OF PUBLIC RESTROOM COMPANY.



www.PublicRestroomCompany.com
2587 BUSINESS PARKWAY
MINDEN, NEVADA 89423
P: 888-888-2060 F: 888-888-1448

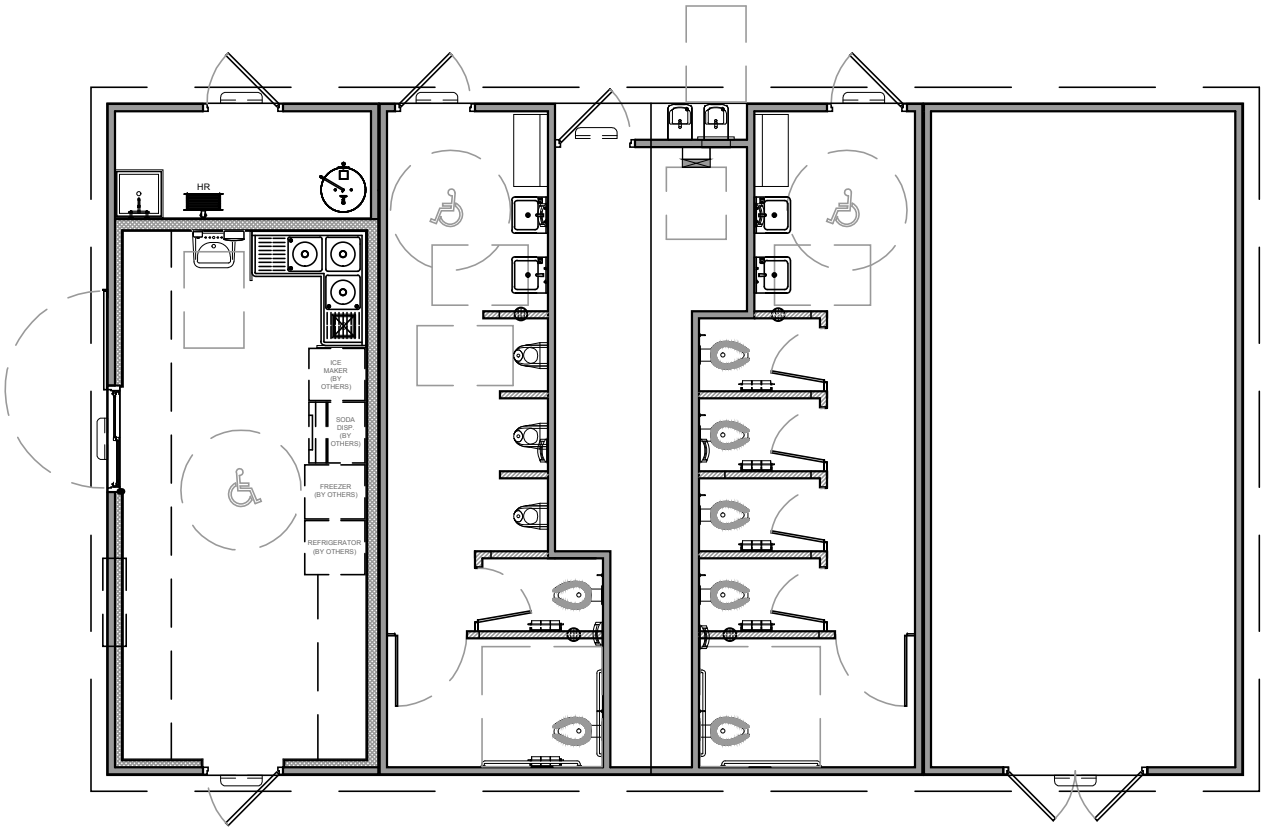

CONCESSIONS AND RESTROOM BUILDING

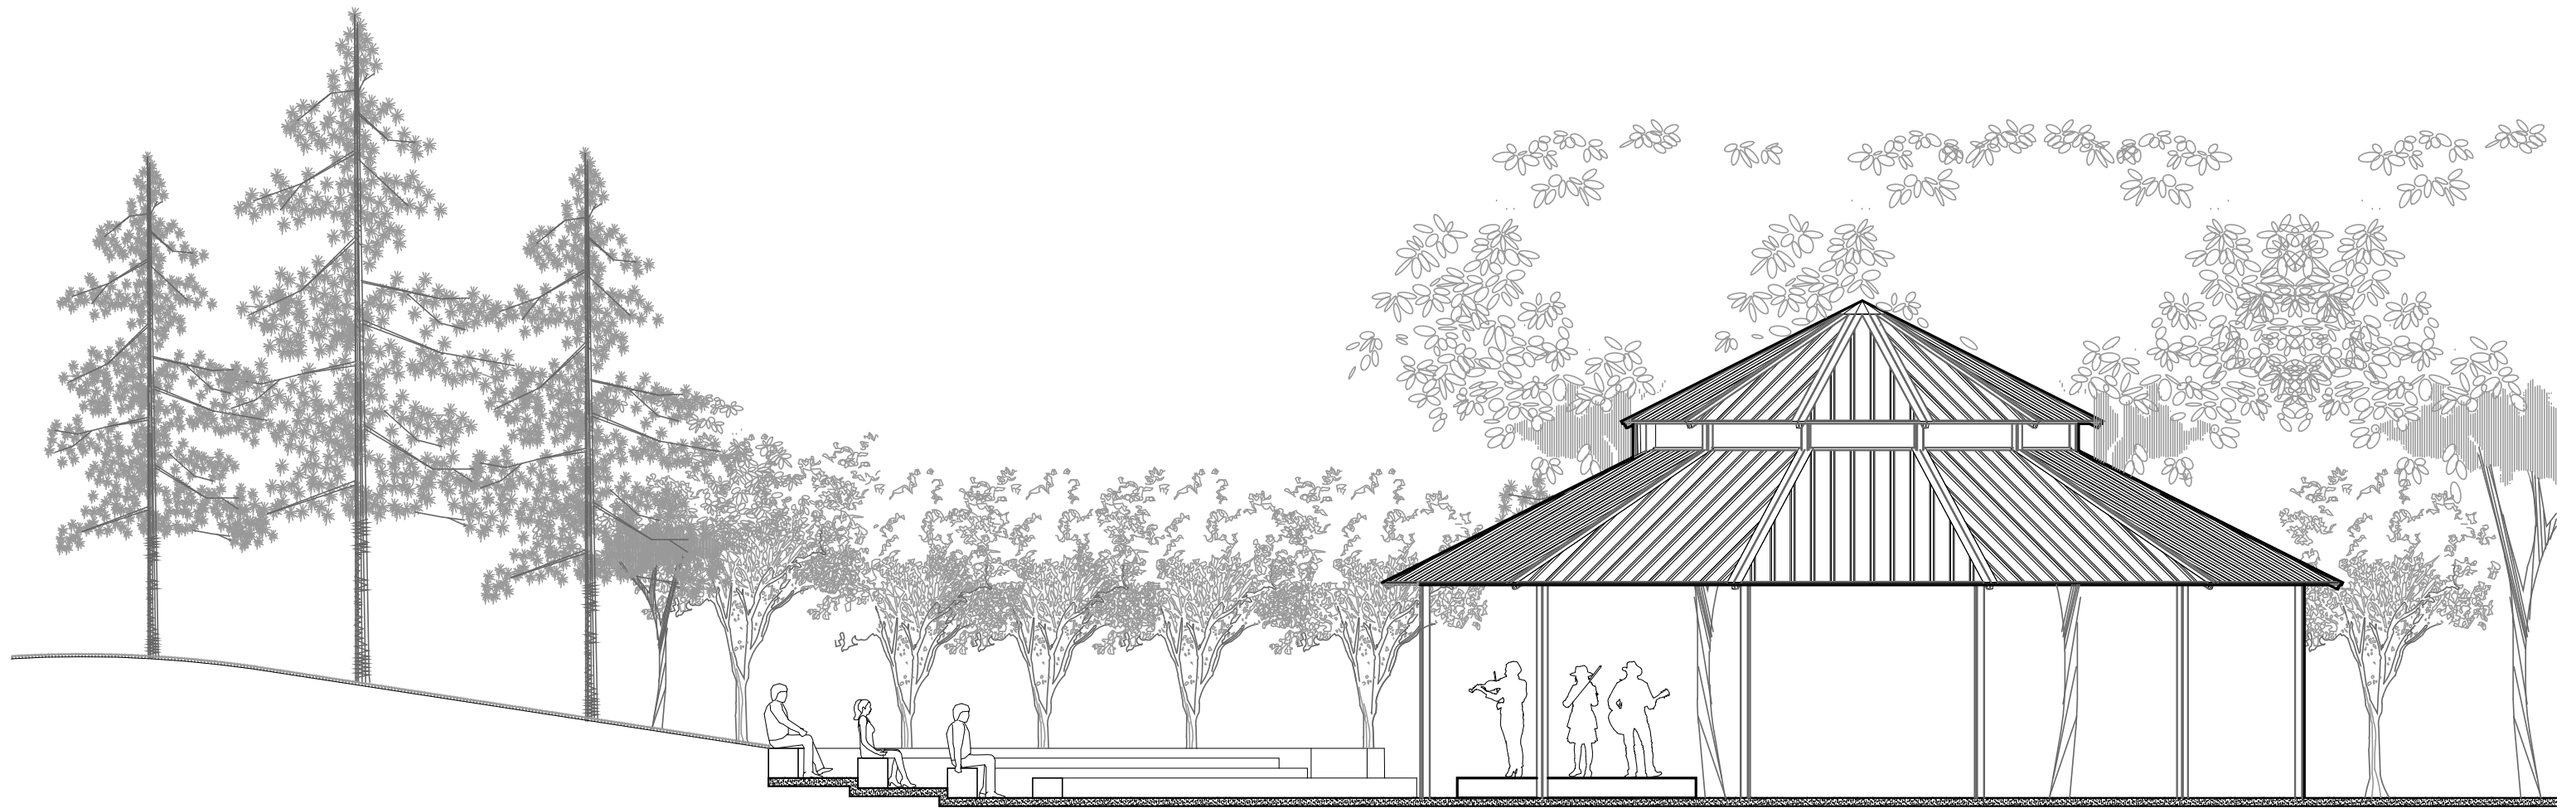

PORTABLE STAGE CONFIGURATION 1



PORTABLE STAGE CONFIGURATION 2

AMPHITHEATER



SKATE PARK

LAKE FRONT PARK
800 & 810 NORTH MAIN STREET
CITY OF LAKEPORT



EAST VIEW



WEST VIEW



EXTENSION RAIL, BANK, AND QUARTER PIPE




LEDGE, STAIR SET, DOWN RAIL, EURO-GAP



PYRAMID WITH SLAPPY ROCK



BUMP-TO-LEDGE

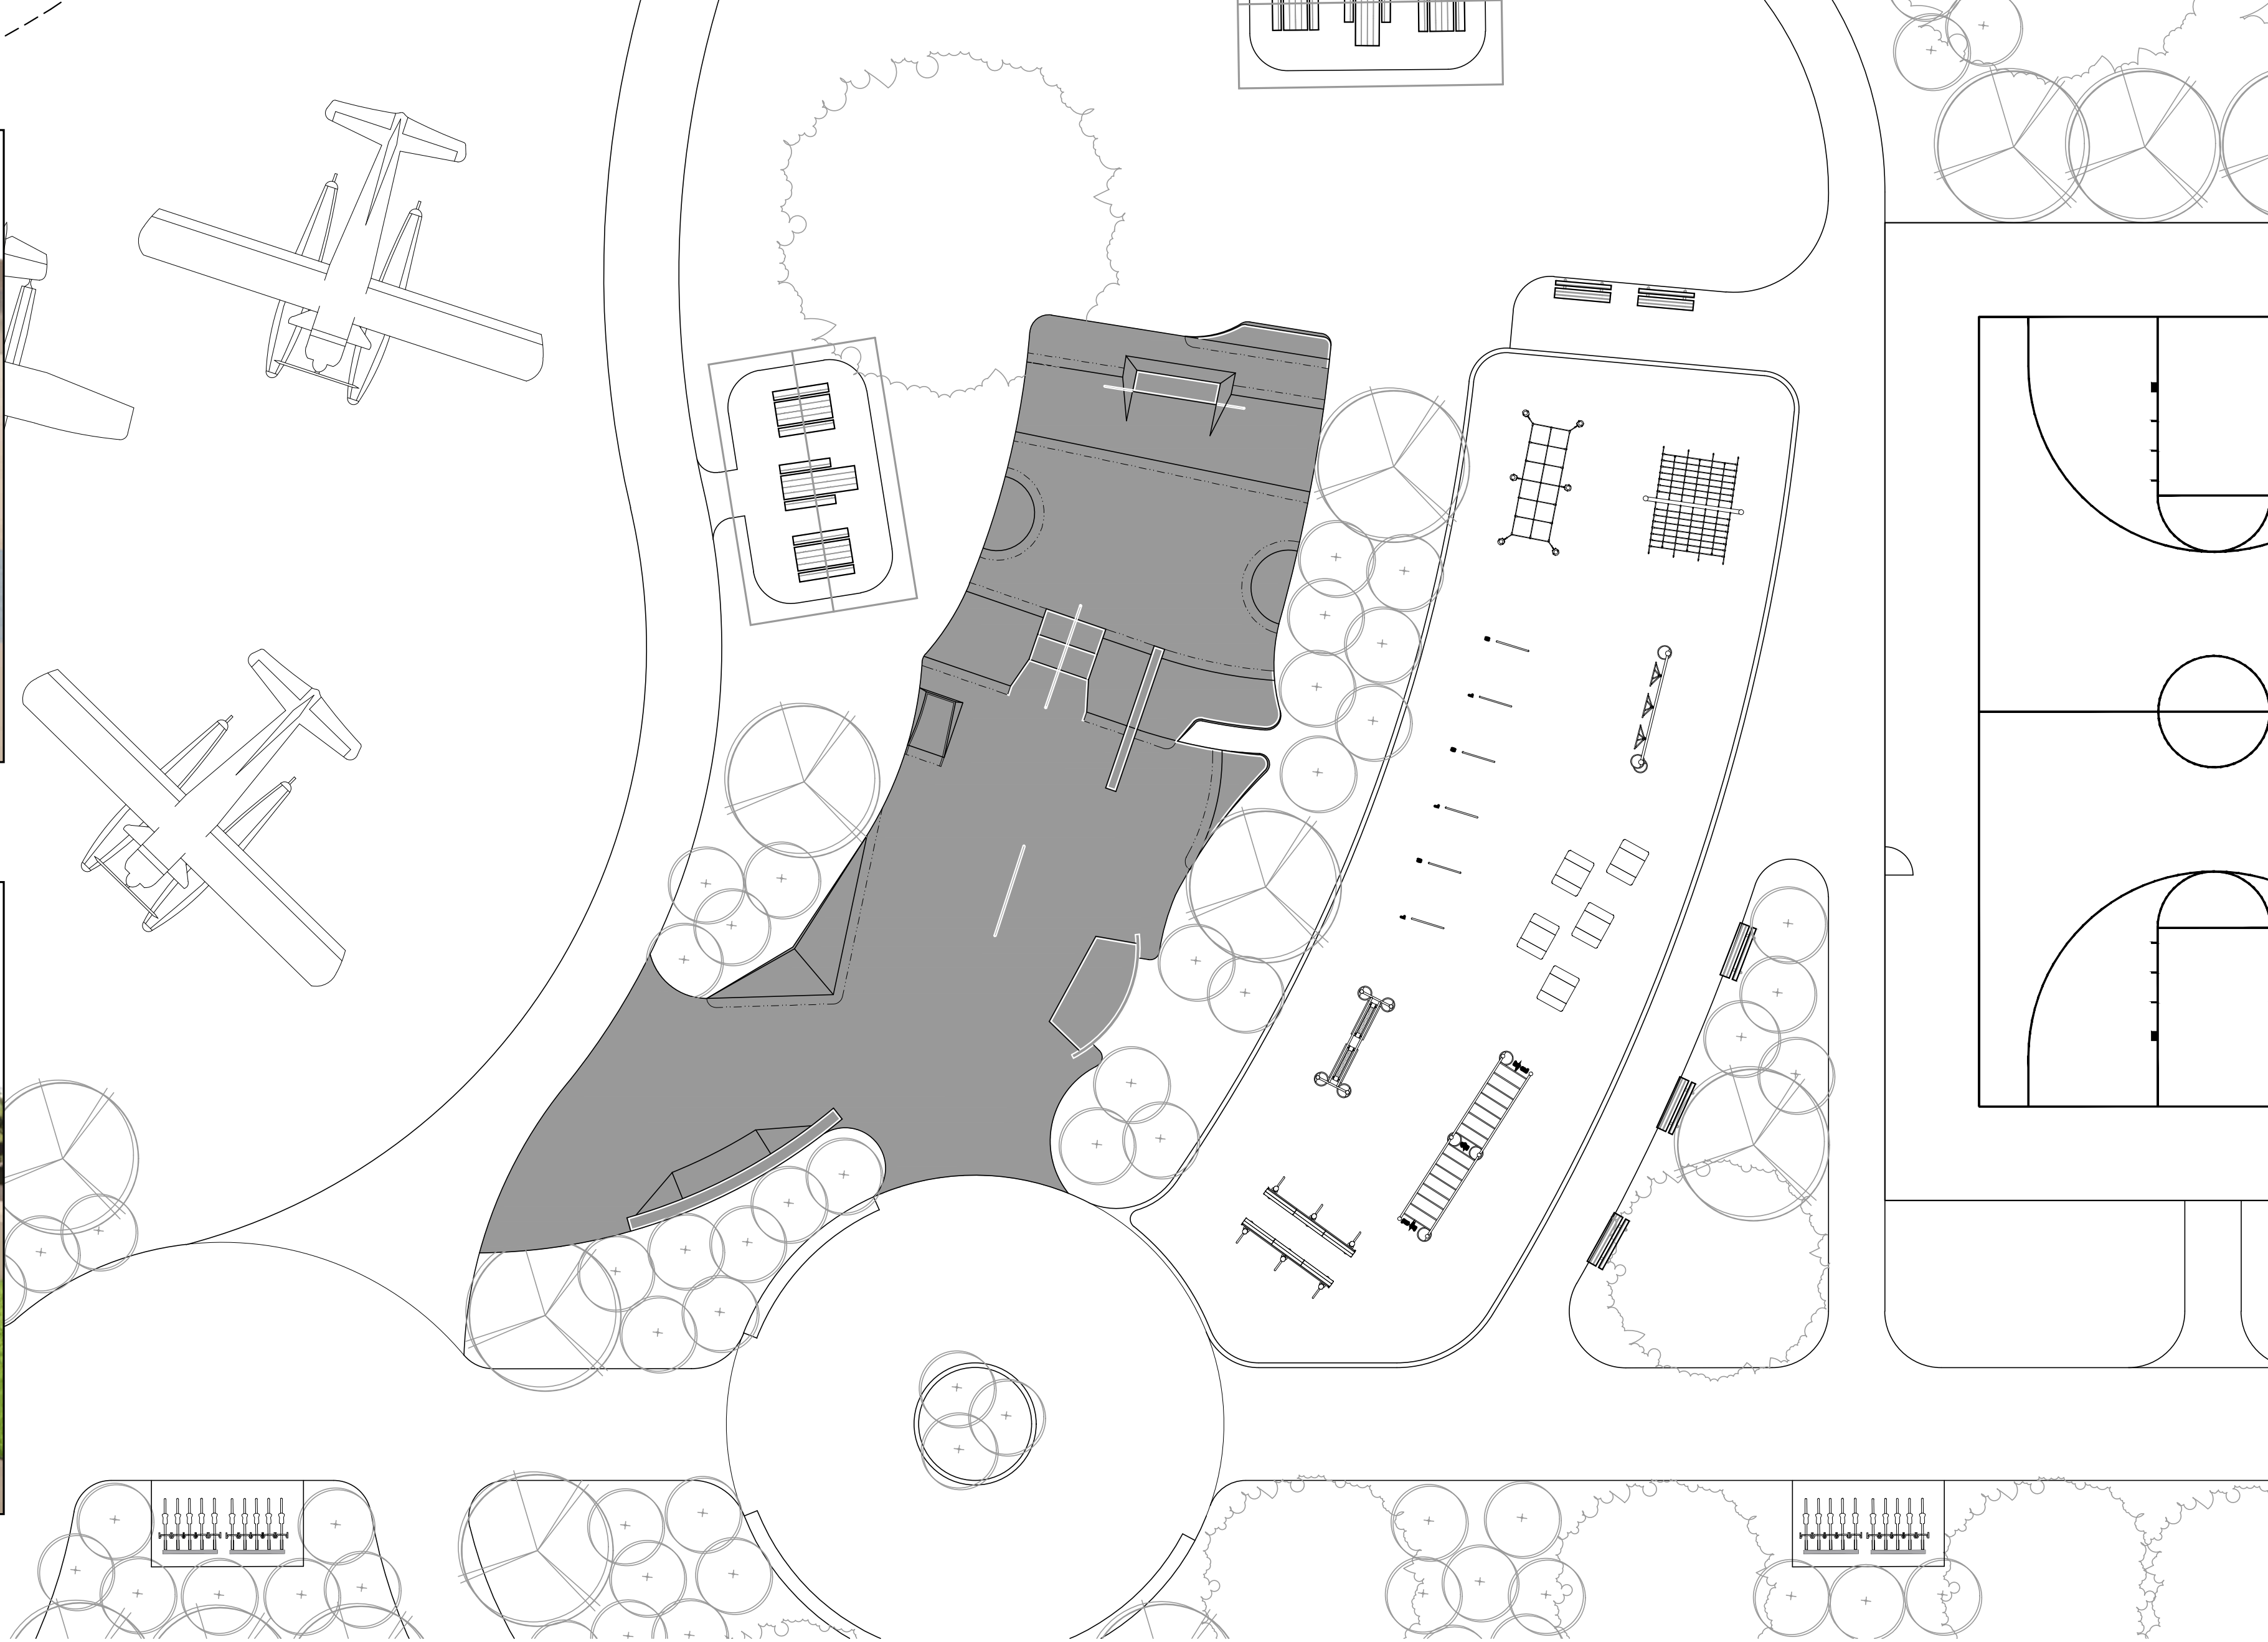


MANUAL PAD, AND CURVED JUMBO RAIL




NORTH VIEW


SKATE PARK CONCEPT DESIGN

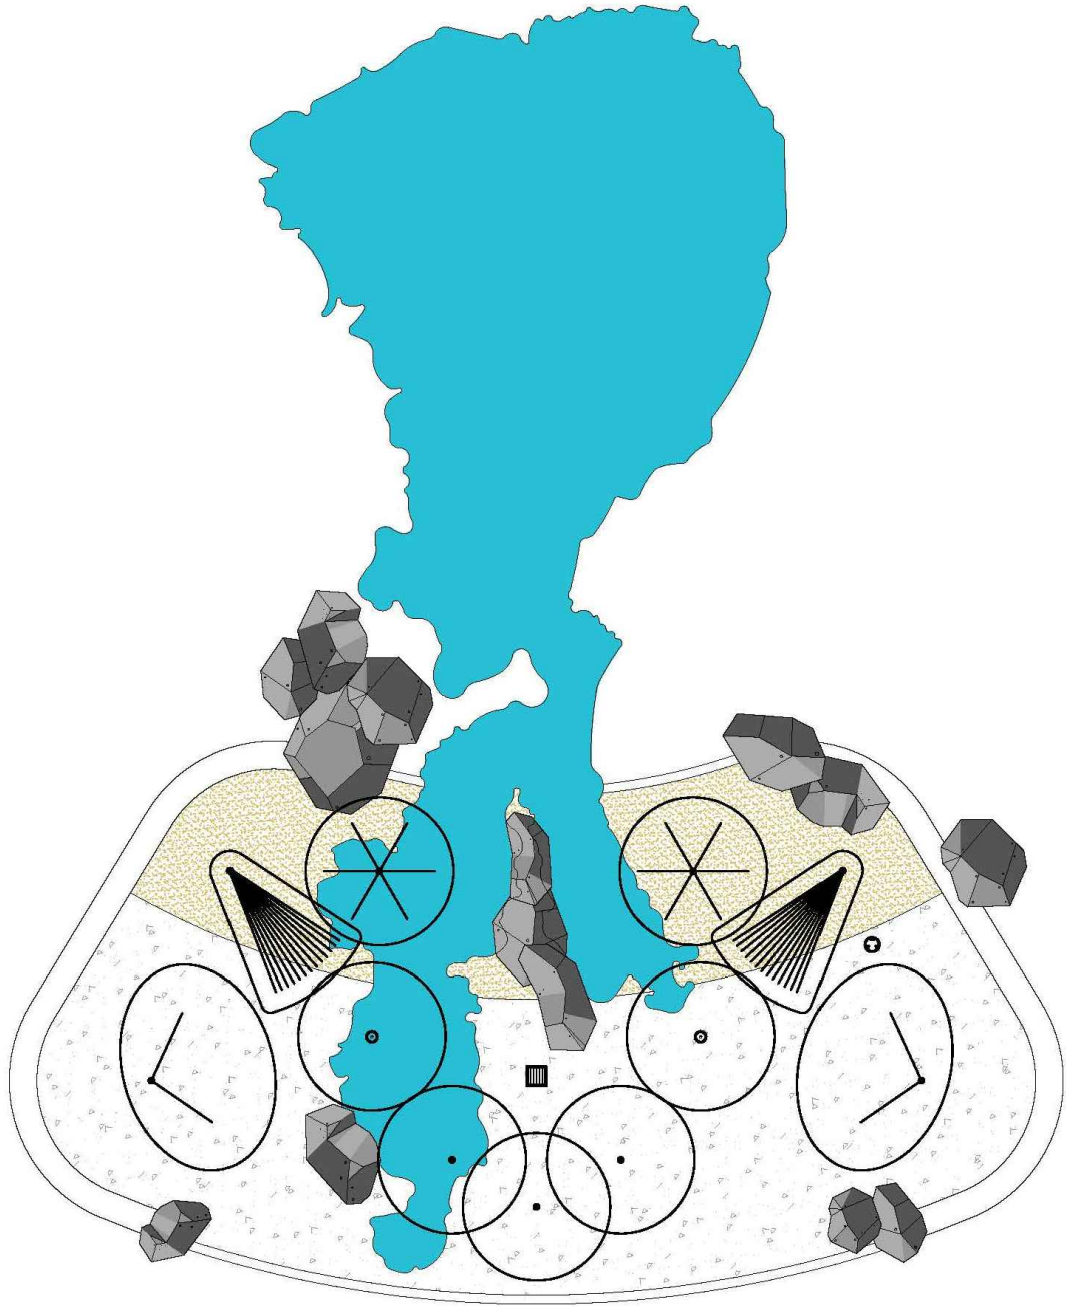

SPLASH PAD

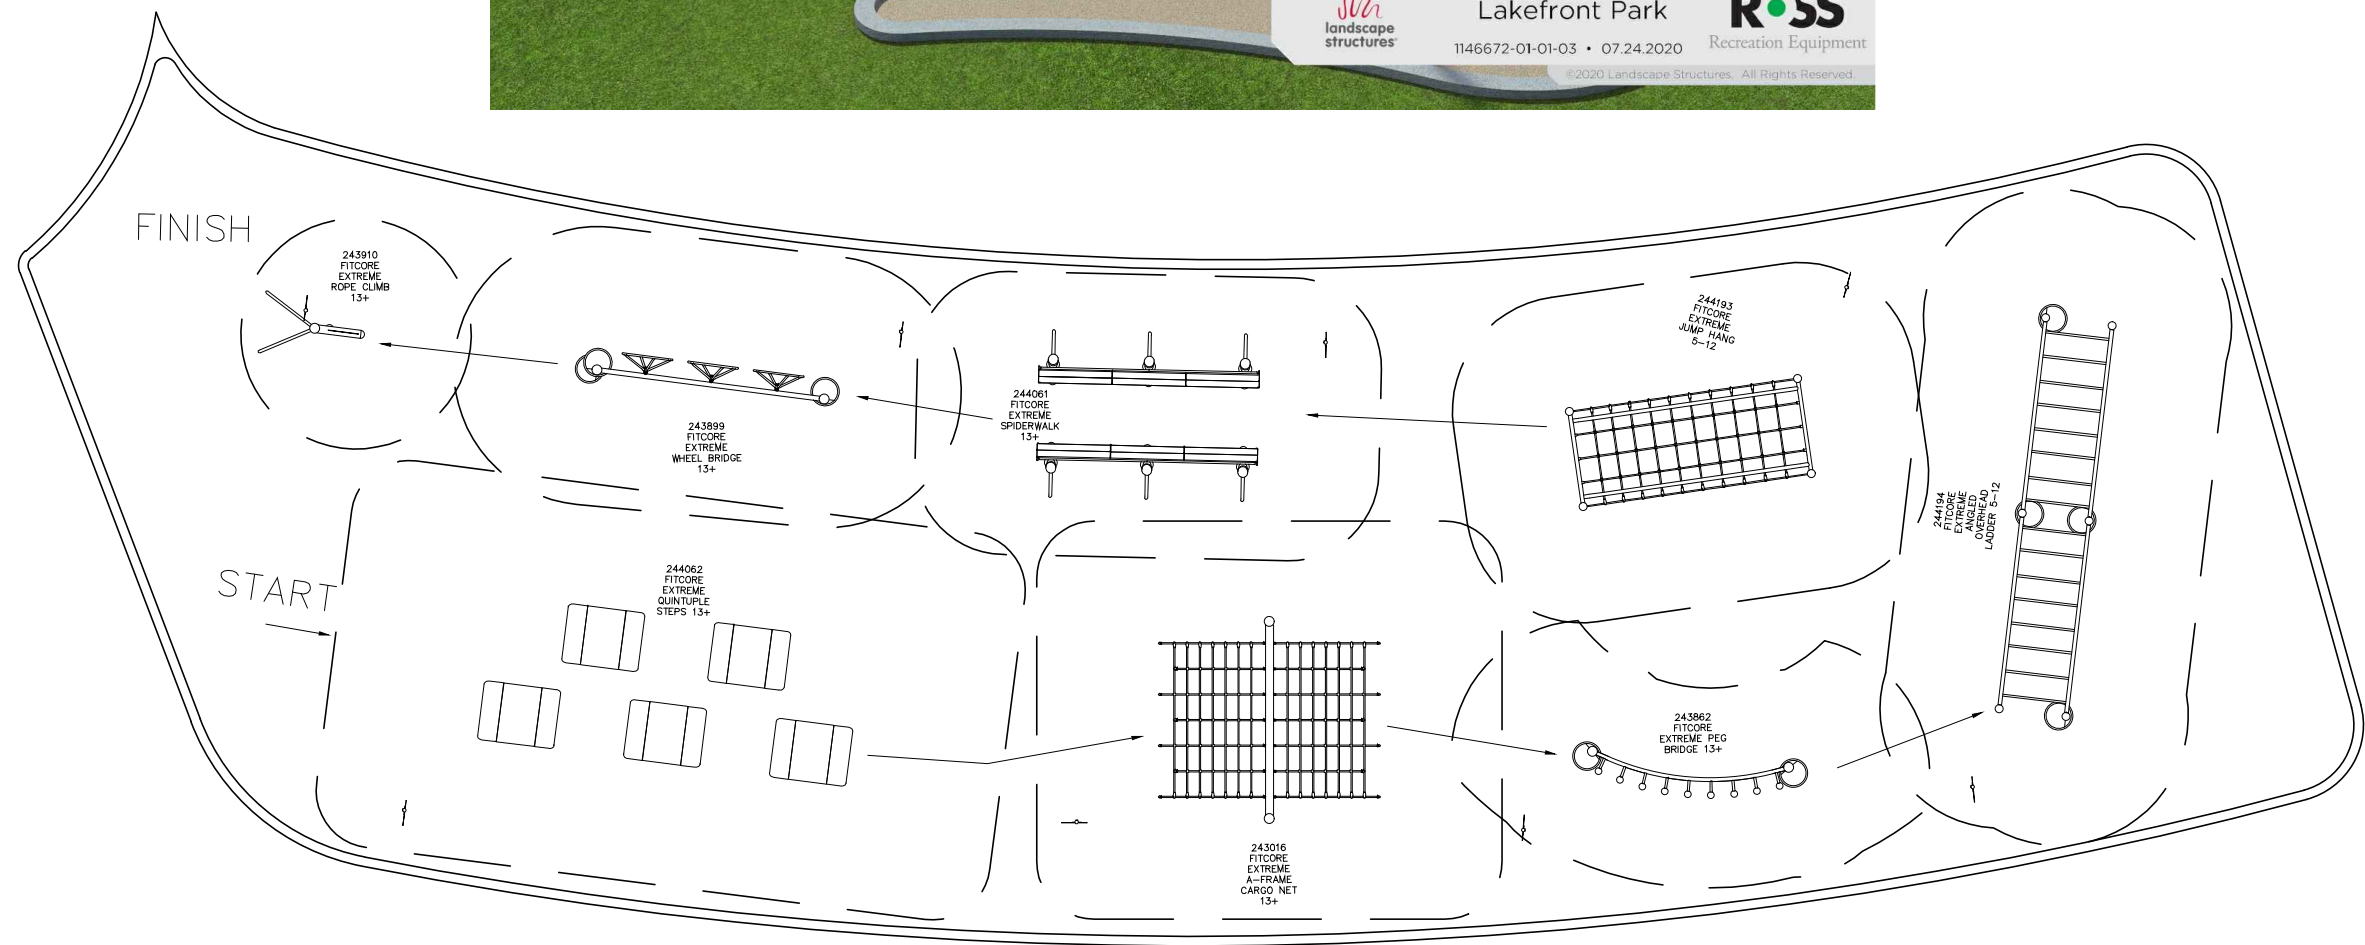

NINJA FITNESS COURSE

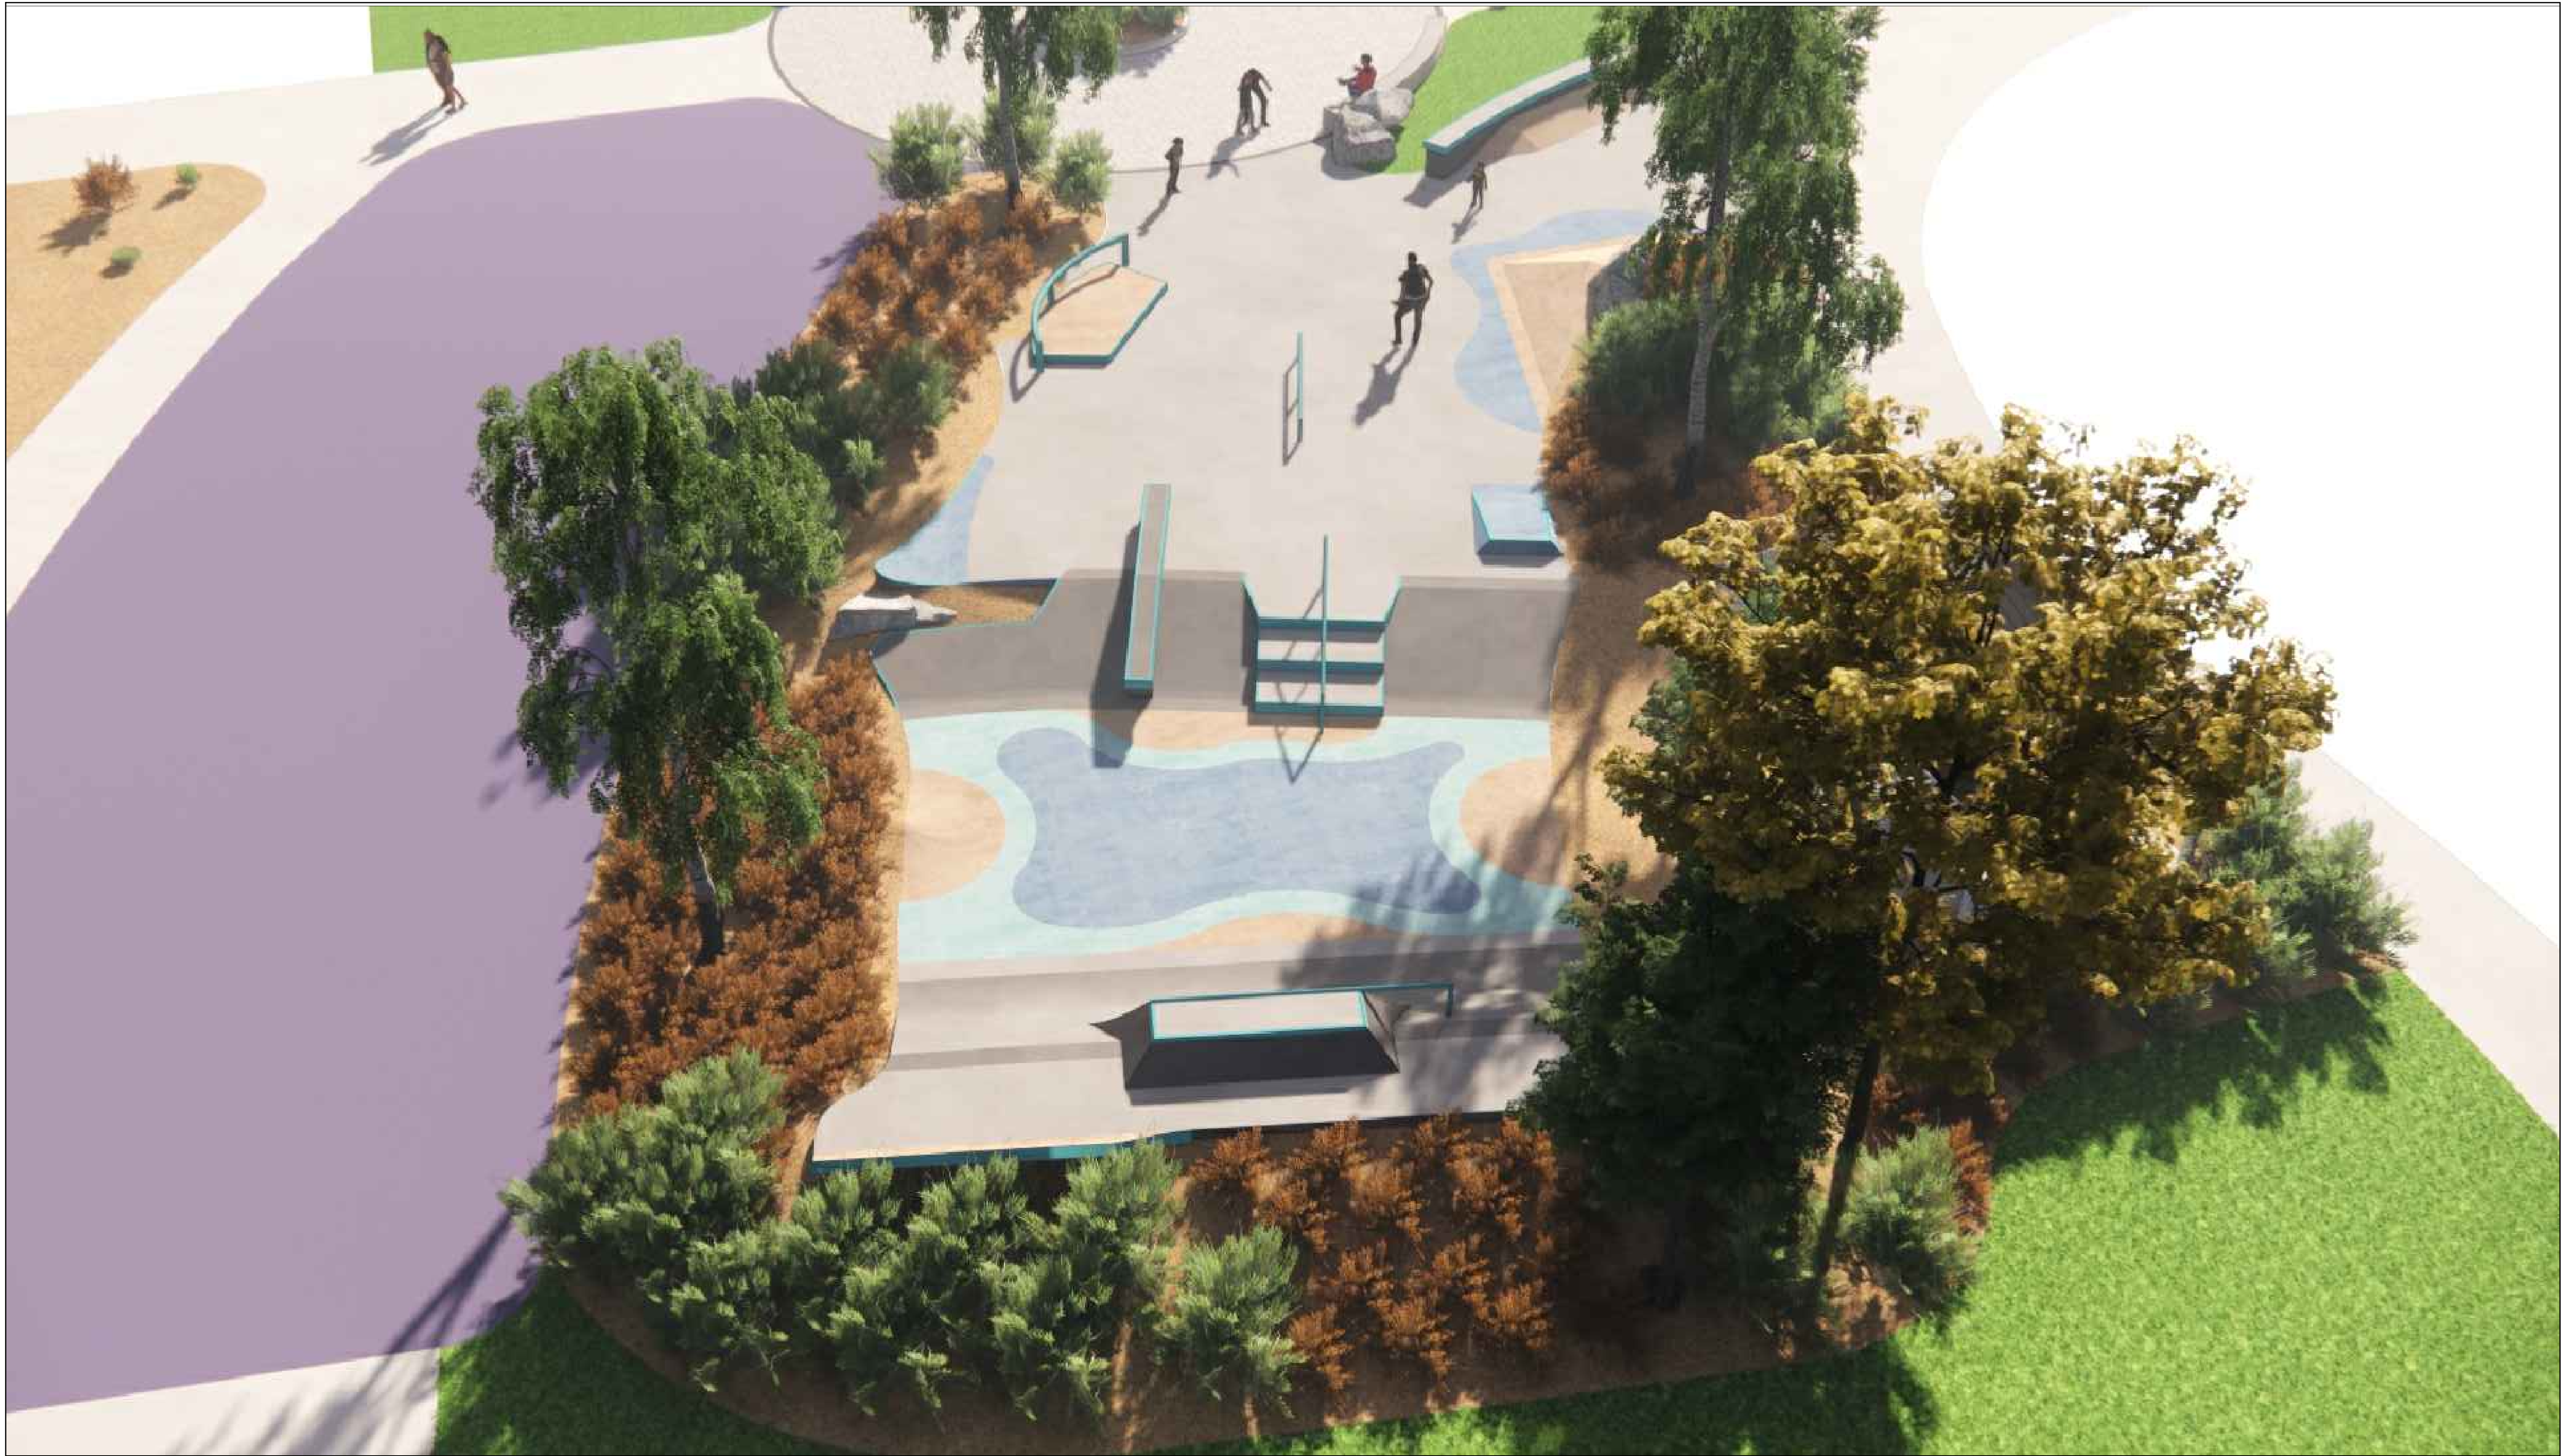




SKATE PARK CONCEPT RENDERINGS



SKATE PARK CONCEPT RENDERINGS



SKATE PARK CONCEPT RENDERINGS

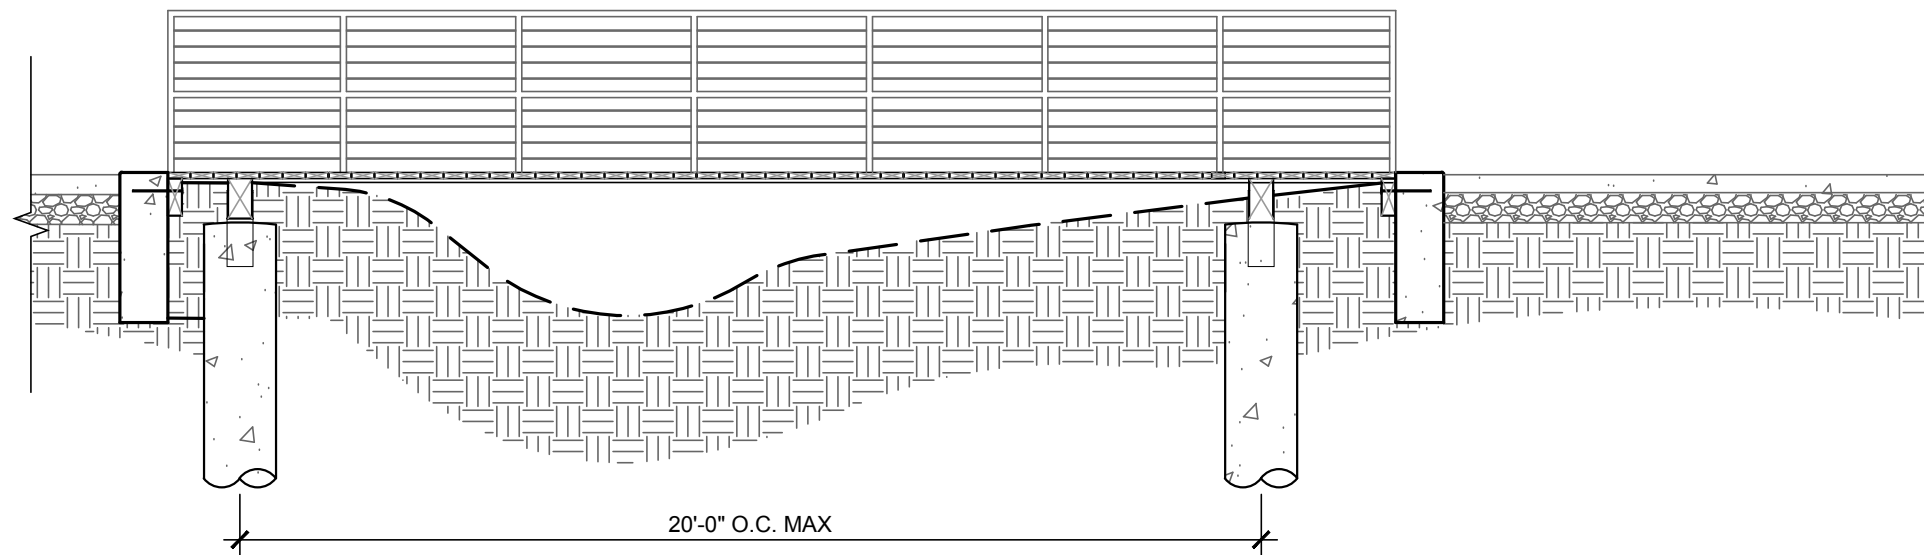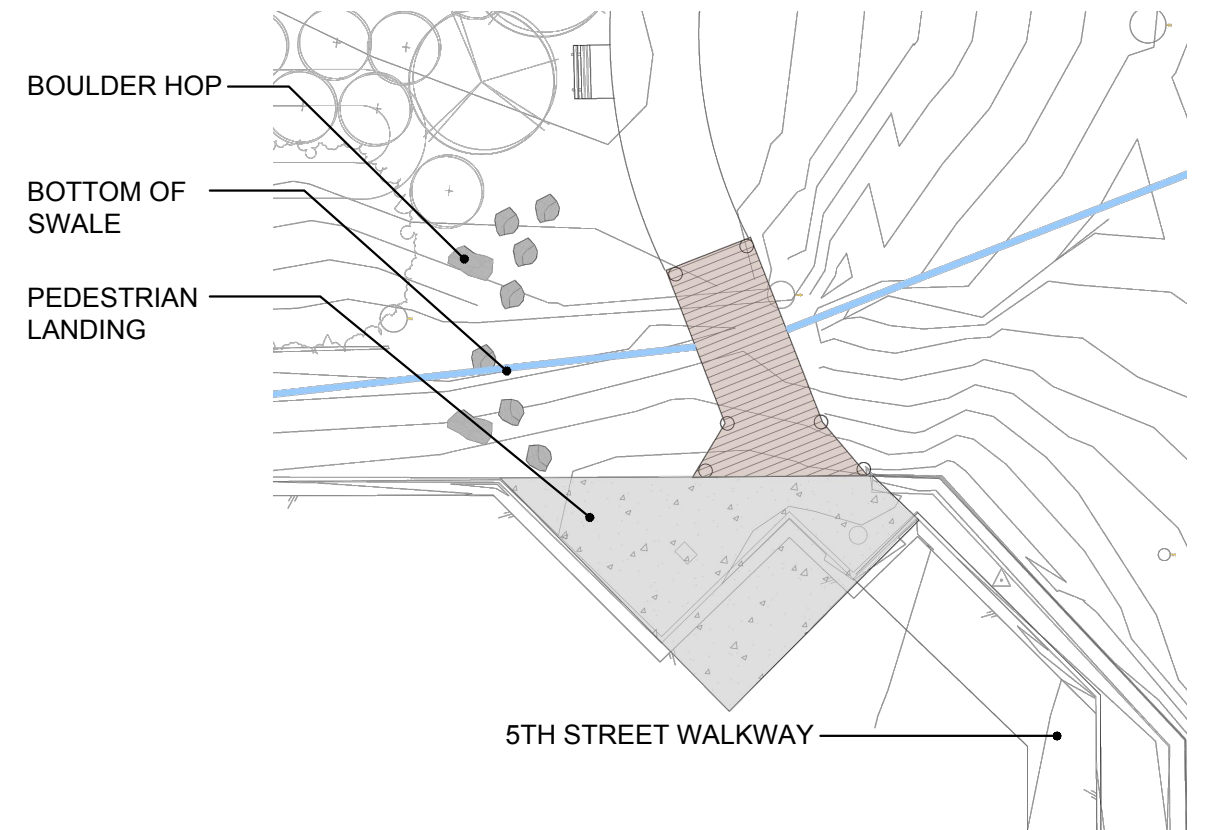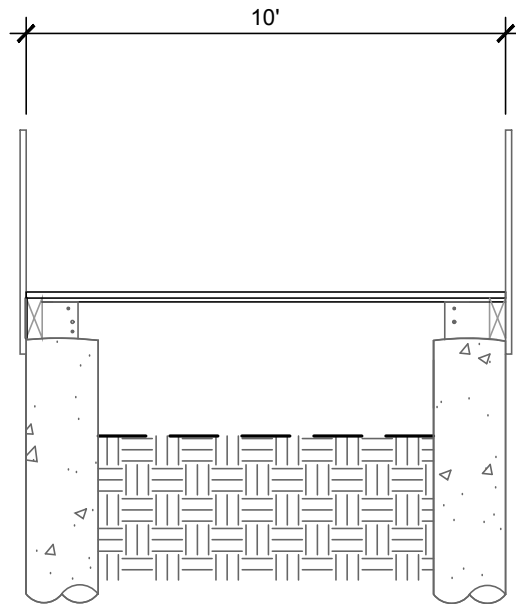

BOARDWALK